



Notes:


ALL DIMENSIONS TO BE CHECKED ON SITE PRIOR TO COMMENCEMENT OF ANY WORK RELATING TO THESE DRAWINGS. FIGURED DIMENSIONS SHOULD TAKE PREFERENCE OVER SCALED DIMENSIONS. SCALED DIMENSIONS SHOULD NOT BE TAKEN FROM THIS DRAWING, UNLESS FOR THE PURPOSE OF VERIFYING OR DETERMINING ANY PLANNING APPLICATION.

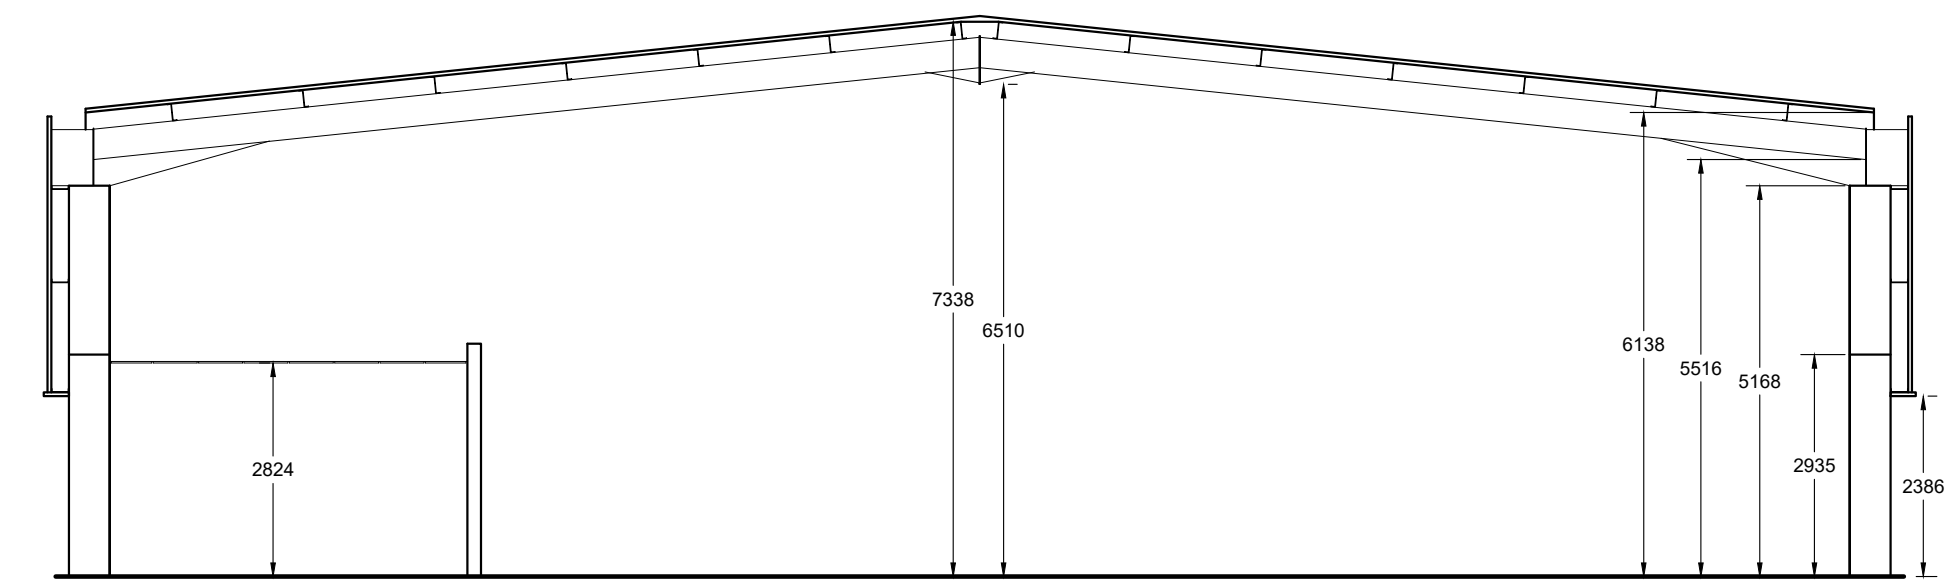

Section A-A

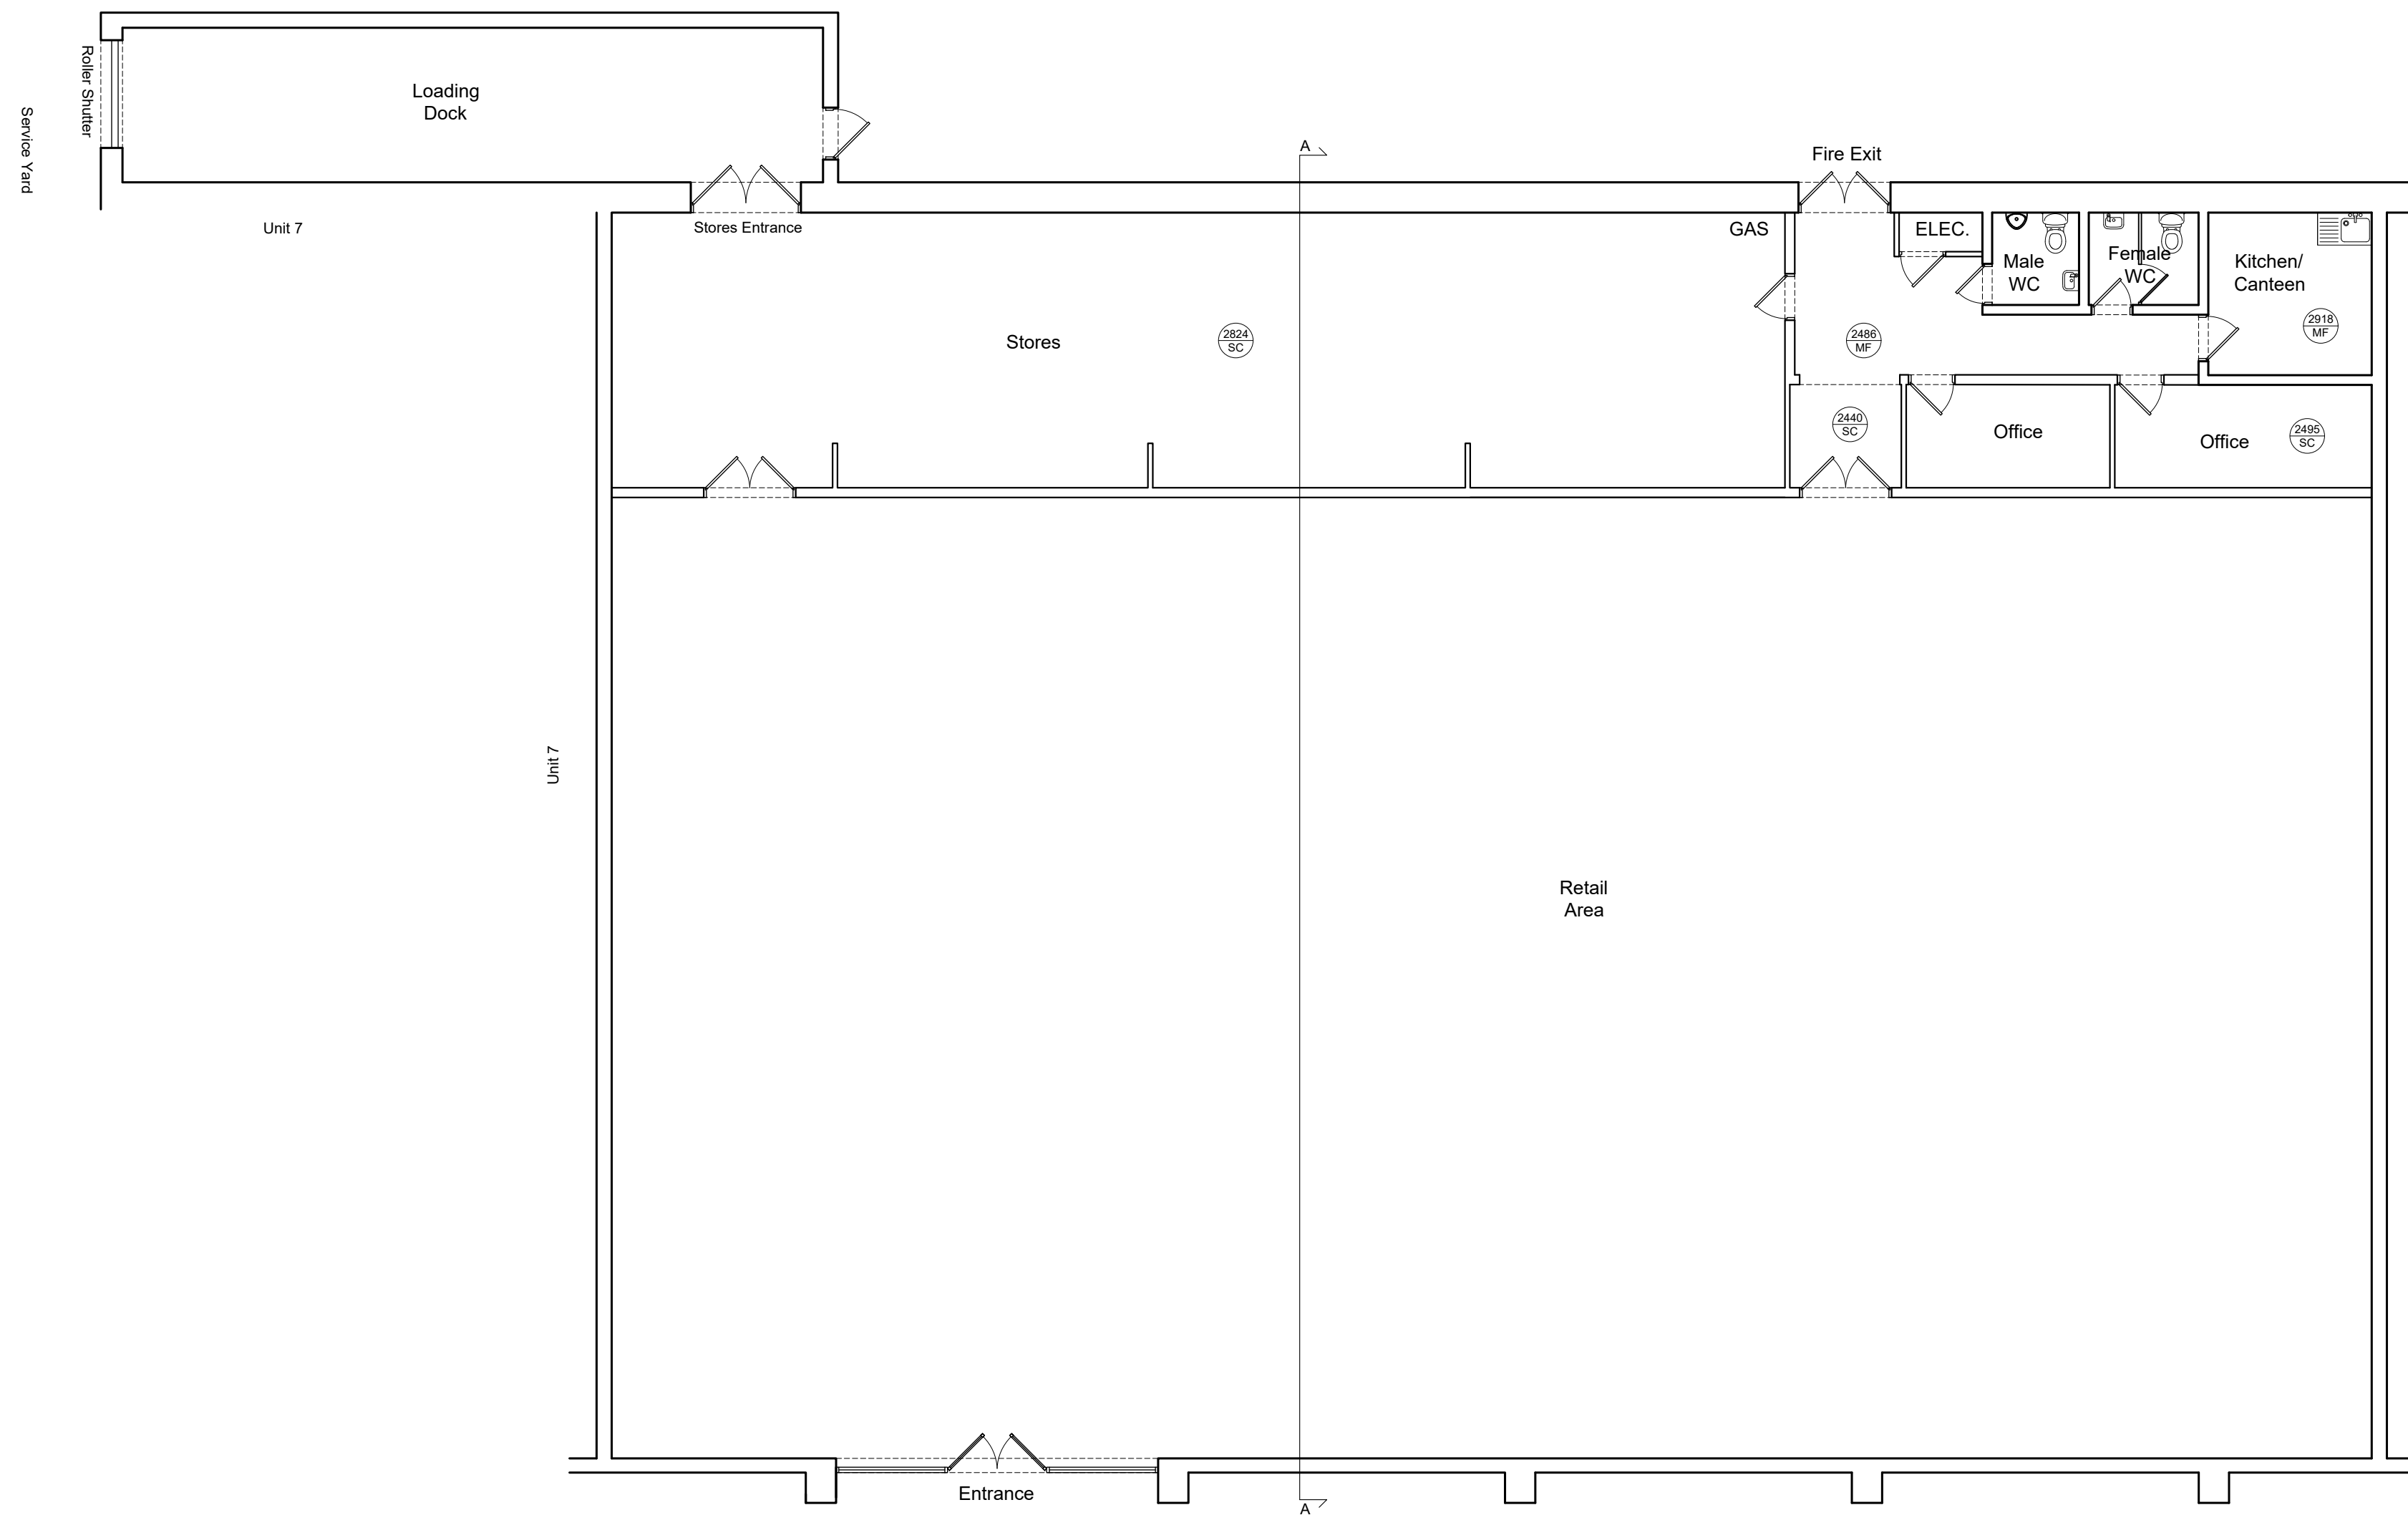

Floor Plan  
(8478 sq ft)

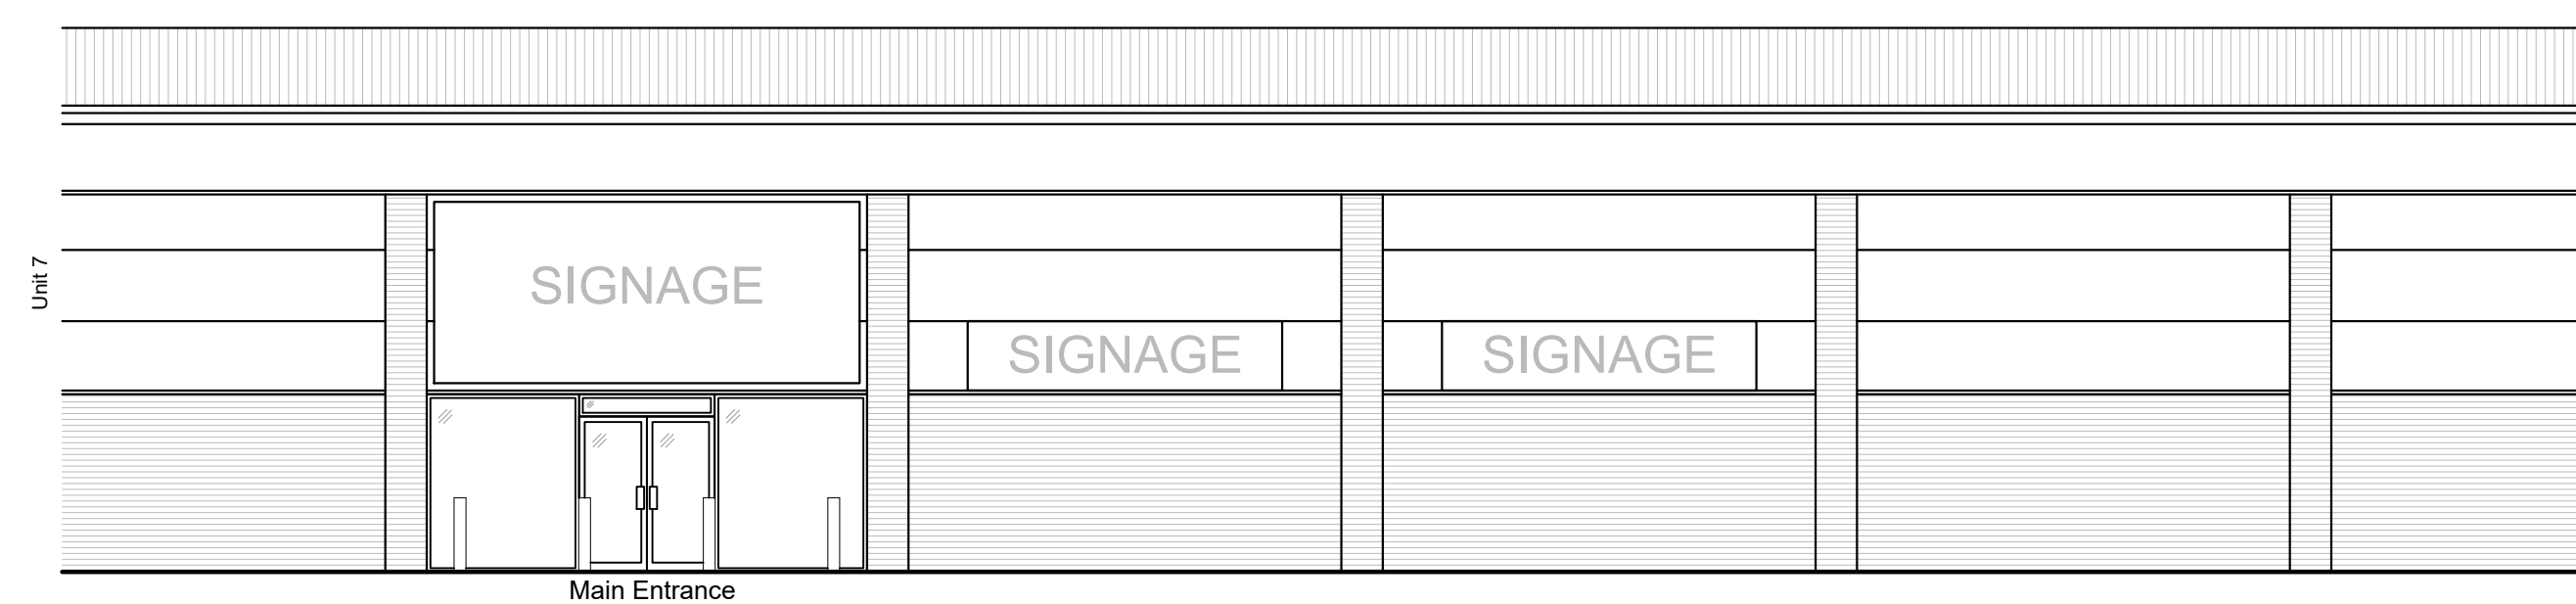

### Front Elevation

REV:	DESCRIPTION:	BY:	DATE:
STATUS:			



SITE:  
Unit 8  
Kingston Shopping Centre  
Holderness Road  
Kingston-Upon-Hull  
East Yorkshire  
HU9 2AA

CLIENT: Sheet Anchor Investments Ltd

TITLE:  
Existing Building Plan & Elevation

SCALE AT A1: 1:100	DATE: September 2023	DRAWN: DTY
PROJECT NO: 16000861	DRAWING NO: SEP23-SU-001	REVISION: 0