




Ground Floor Plan - 11,081sq ft.

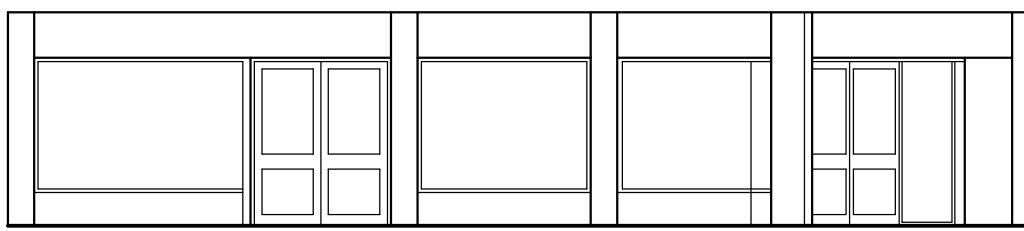


Front Elevation

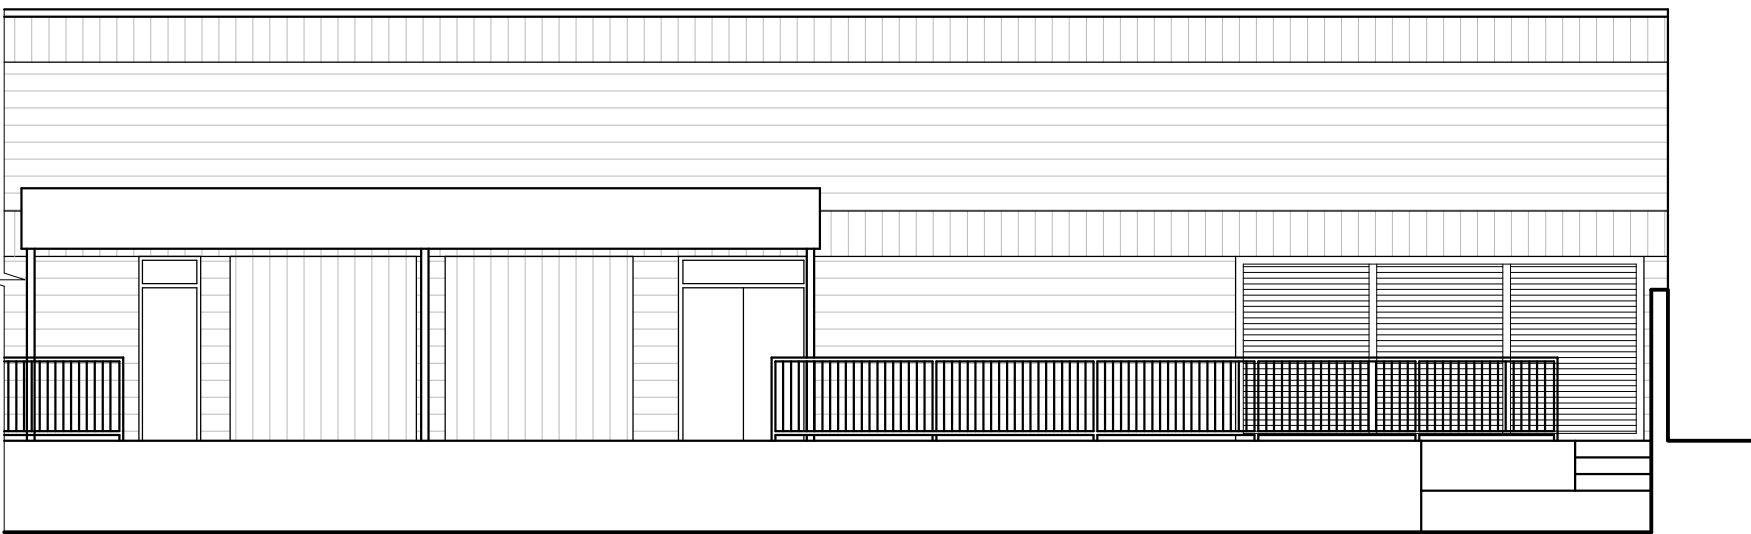

Rear Elevation

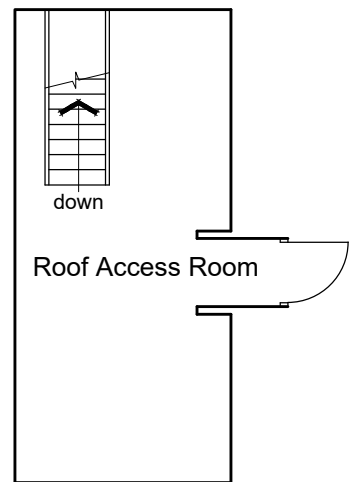

First Floor Roof Access - 198sq ft.

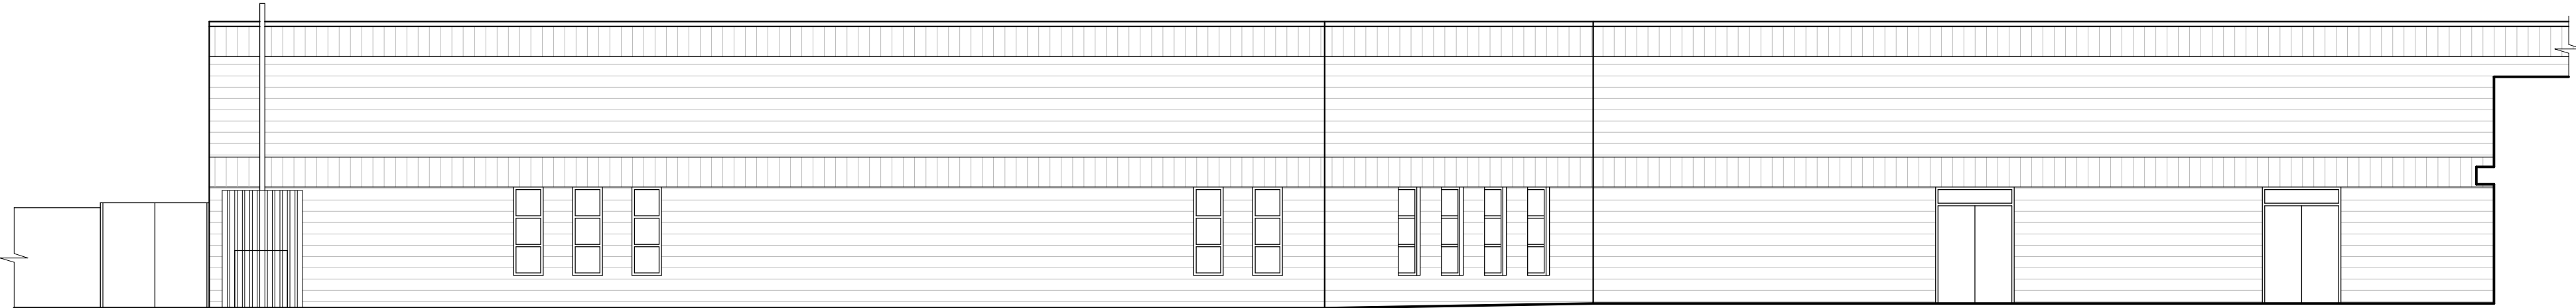

Side Elevation

Notes:  
ALL DIMENSIONS TO BE CHECKED ON SITE PRIOR TO COMMENCEMENT OF ANY WORK RELATING TO THESE DRAWINGS. FIGURED DIMENSIONS SHOULD TAKE PREFERENCE OVER SCALED DIMENSIONS. SCALED DIMENSIONS SHOULD NOT BE TAKEN FROM THIS DRAWING, UNLESS FOR THE PURPOSE OF VERIFYING OR DETERMINING ANY PLANNING APPLICATION.

REV.	DESCRIPTION:	BY:	DATE:
------	--------------	-----	-------

STATUS:



**01384 400123**  
www.lcpproperties.co.uk

SITE:  
Unit 60A,  
The Galleries Shopping Centre,  
Washington,  
NE38 7SD

CLIENT: Sheet Anchor Investments 2 Ltd		
TITLE: Floor Plan & Elevations - As Existing		
SCALE: 30' AO: 1:100	DATE: October 2023	DRAWN: JHJ
PROJECT NO: 16005478	DRAWING NO: OCT23-SU-001	REVISION: