



MALLARD COURT BY

EXPRESS PARK, BRISTOL ROAD, BRIDGWATER, SOMERSET TA6 4RN

MALLARD COURT


BY 

Mallard Court is a 53,000 sq.ft grade A office building located on Express Park, which is a privately managed business park close to Bridgwater Town centre and within easy reach of the M5 Motorway. The building benefits from 24 hour on site security, a gatehouse and CCTV.

Nearby occupiers include Morrisons, Monmouth Scientific, St John Ambulance, Somerset Willow, Plexus Law, Skanska, Harris & Harris, Pardoe's, Ash Clifford, Mueller, Alletsons Solicitors, Maxwells Accountants, The Range, Matalan, the NHS, Toolstation, Refresco and Avon & Somerset Police as well as 26 first class retailers on Bridgwater Retail Park (M&S, McDonalds, Next, Lidl, Iceland, Currys and Sainsbury's).



REFURB WILL BE COMPLETED IN 2026

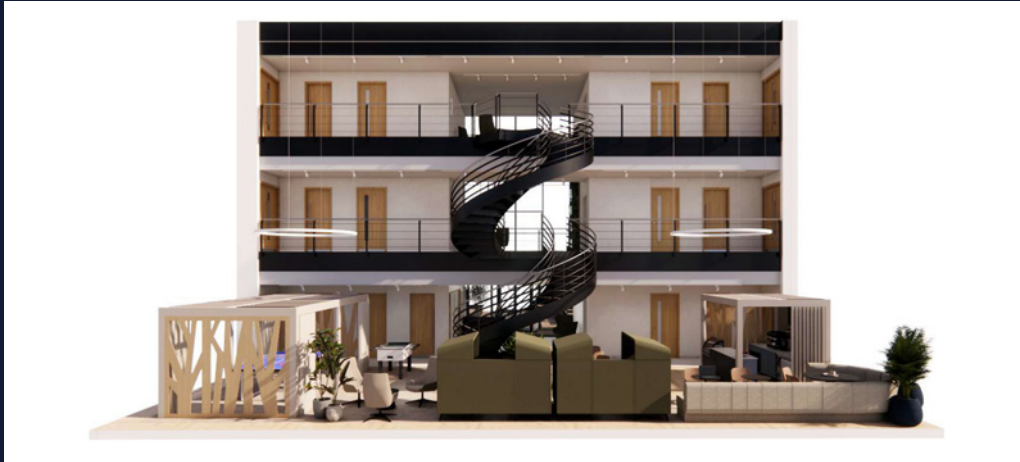

CGI images

EXTRA SHOWER FACILITIES AND PARKING WILL BE COMING SOON

YOUR SPACE

Developed in 2002, Mallard Court is a three storey office building offering high quality Grade A open plan office space.

The building has an impressive full height reception and atrium which at ground floor level provides meet and greet at the reception desk along with informal break out areas and a communal tea point.

Other tenant amenities include secure bike parking and showers.



FIBRE INTERNET



SHOWERS ON ALL FLOORS



BUILDING CONCIERGE



EV CHARGING



COMMUNAL RECEPTION AREA



COMMUNAL BREAKOUT AREA



20

BIKE STORAGE



274

CAR PARKING

MALLARD COURT

BY **M**

SPECIFICATION



Suspended metal ceilings



Raised flooring with floor box power supply



LED lighting



Double glazed windows throughout



8 people lift with full disabled access



Excellent parking ratio of 1:200 sq ft



VRV cooling and heat pump system throughout



2.7m floor to ceiling height



indicative image




indicative image

MALLARD COURT


BY **M**

AVAILABILITY

Ground Floor Part B Back	sq.ft	sq.m
TOTAL AREA	3,940	366.0
RENT	£65,000	
SERVICE CHARGE	£32,765	
RATEABLE VALUE	£57,000	
INSURANCE	£3,500	
EPC	C	

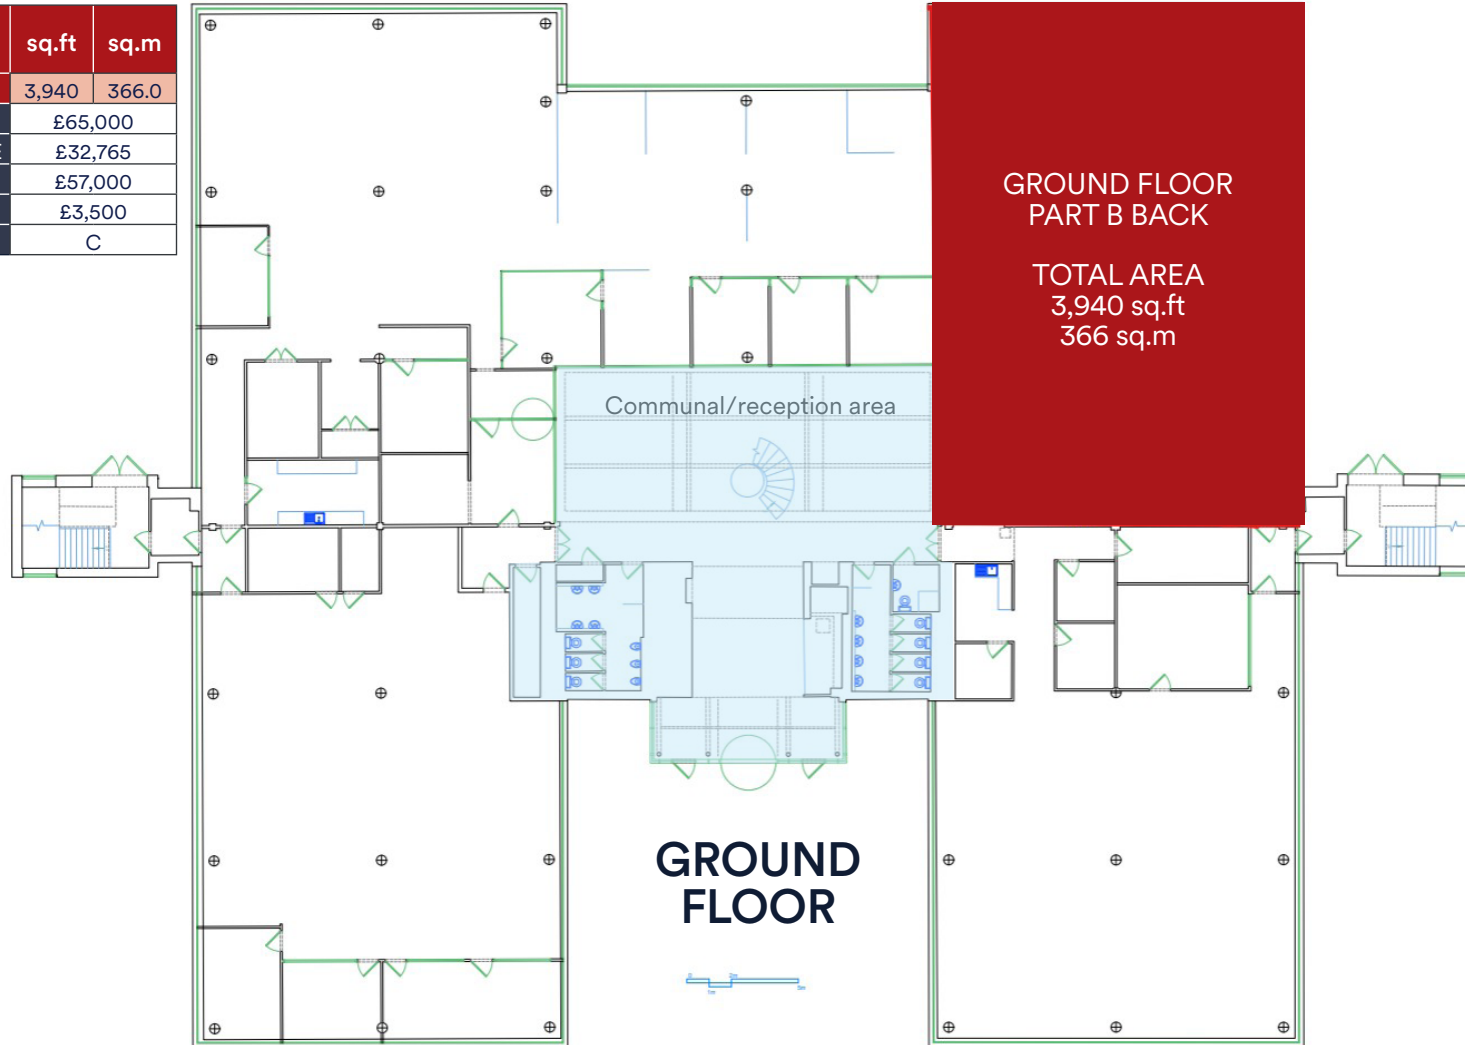

Communal Areas

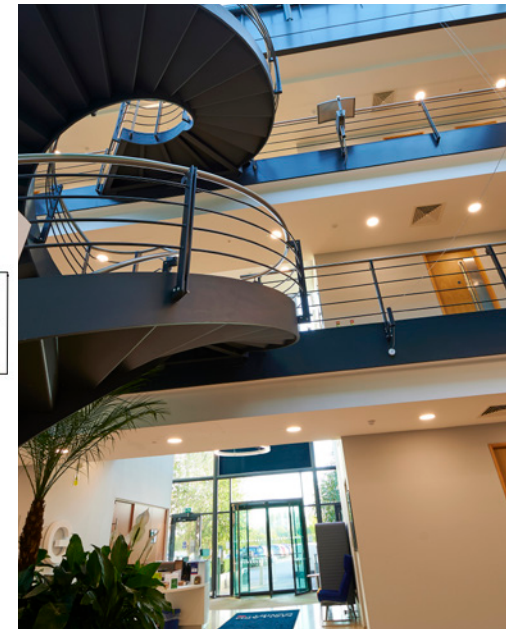

MALLARD COURT

BY **M**

Mallard Court is perfectly located for easy access from J23 of the M5 and strategically positioned for travel to and from Hinkley Point:

- Dedicated Hinkley bus service every 35 minutes
- Dedicated Hinkley bus service located 0.4 kilometres from Mallard Court
- Hinkley Point Park and Ride is 2.2 kilometres from Mallard Court



MALLARD COURT

BY **M**



LOCATION - TA6 4RN

Mallard Court is located on the Southwest corner of Express Park, approximately a 10-minute drive from the large historic market town of Bridgwater.

Mallard Court is approximately 4 minutes' drive 3.5 km (2.2 miles) from junction 23 of the M5. Taunton is a 30-minute 57.9 km (36 mile) drive, Bristol a 50-minute 57.9 km (36 mile) drive and Exeter a 60-minute 82 km (51 mile) drive.

Service Charge

There is a service charge in place at the property for the upkeep and maintenance of the fabric of the building and common areas. Further information can be provided on application to the agents.

Insurance

The Landlord will insure the premises the premiums to be recovered from the tenant.

Business Rates

Parties are invited to make their own enquires of Sedgemoor District Council on the rates payable on the suite.

EPC

The property has a rating of C (58). Further information on request.

VAT

The property is elected for VAT and therefore VAT will be payable on rent rates and service charge.

By Train	Travel Time
Exeter	40 mins
Bristol	48 mins
Cardiff	1hr 39 mins
Plymouth	1hr 50 mins
London	2hr 30 mins

By Car	Distance	Travel Time
Exeter	41 miles	54 mins
Bristol	41 miles	58 mins
Cardiff	70 miles	1hr 22 mins
Plymouth	80 miles	1hr 26 mins
London	84 miles	1hr 22 mins

MISREPRESENTATION ACT. 1967 London & Cambridge Properties Limited (Company Number 02895002) the registered office of which is at LCP House, Pensnett Estate, Kingswinford, West Midlands DY6 7NA its subsidiaries (as defined in section 1156 of the Companies Act 2006) associated companies including Parkinson Holt LLP and Haslams Surveyors LLP and employees ("we") give notice that: Whilst these particulars are believed to be correct no guarantee or warranty is given, or implied therein, nor do they form any part of a contract. [We do our best to ensure all information in this brochure is accurate. If you find any inaccurate information, please let us know and where appropriate, we will correct it.] We make no representation that information is accurate and up to date or complete. We accept no liability for any loss or damage caused by inaccurate information. [This brochure gives a large amount of [statistical] information and there will inevitably be errors in it]. Intending purchasers or tenants should not rely on the particulars in this brochure as statements or representations of fact but should satisfy themselves by inspection or otherwise as to the correctness of each of them. We provide this brochure free of charge and on the basis of no liability for the information given. In no event shall we be liable to you for any direct or indirect or consequential loss, loss of profit, revenue or goodwill arising from your use of the information contained herein. All terms implied by law are excluded to the fullest extent permitted by law. No person in our employment has any authority to make or give any representation or warranty whatsoever in relation to the property.

SUBJECT TO CONTRACT. We recommend that legal advice is taken on all documentation before entering into a contract. You should be aware that the Code of Practice on Commercial Leases in England and Wales strongly recommends you seek professional advice from a qualified surveyor, solicitor or licensed conveyancer before agreeing or signing a business tenancy agreement. The Code is available through professional institutions and trade associations or through the website <https://www.rics.org/uk/upholding-professional-standards/sector-standards/real-estate/code-for-leasing-business-premises-1st-edition/>. LCP's privacy notices that apply to its use of your personal information are at www.lcpgroup.co.uk/policies. The privacy notice that applies to you will depend on the nature of your relationship with LCP, and in some cases more than one may apply to you. LCP's privacy policy giving a high level overview of how LCP approaches data protection and your personal information can be found at www.lcpproperties.co.uk/uploads/files/LCP-Privacy-Web-and-Data-Policy-May-2018.pdf.

Further information contact:

M **M[®]Core**
LCP UK

01384
400123

lcpgroup.co.uk



Andy Smith 07443 983 253
andy.smith@knightfrank.com

Polly Smart 07929 673 626
polly.smart@knightfrank.com



Emma Moffatt 07718 563720
emma@lbp-rics.co.uk